


**CNL Construction, L.P.**  
 1501 W. Sam Houston Loop  
 Houston, TX 77057-2504  
 Tanner Plaza 254-250-4448

**The Lakeline Group**  
 Architecture + Planning  
 lakelinegroup@gmail.com  
 www.lakelinegroup.com  
 830-555-9035  
 972-415-1840


**3319**  
 Floor Plan

**A201**  
 Sheet No.

Plotting print for sheet 11

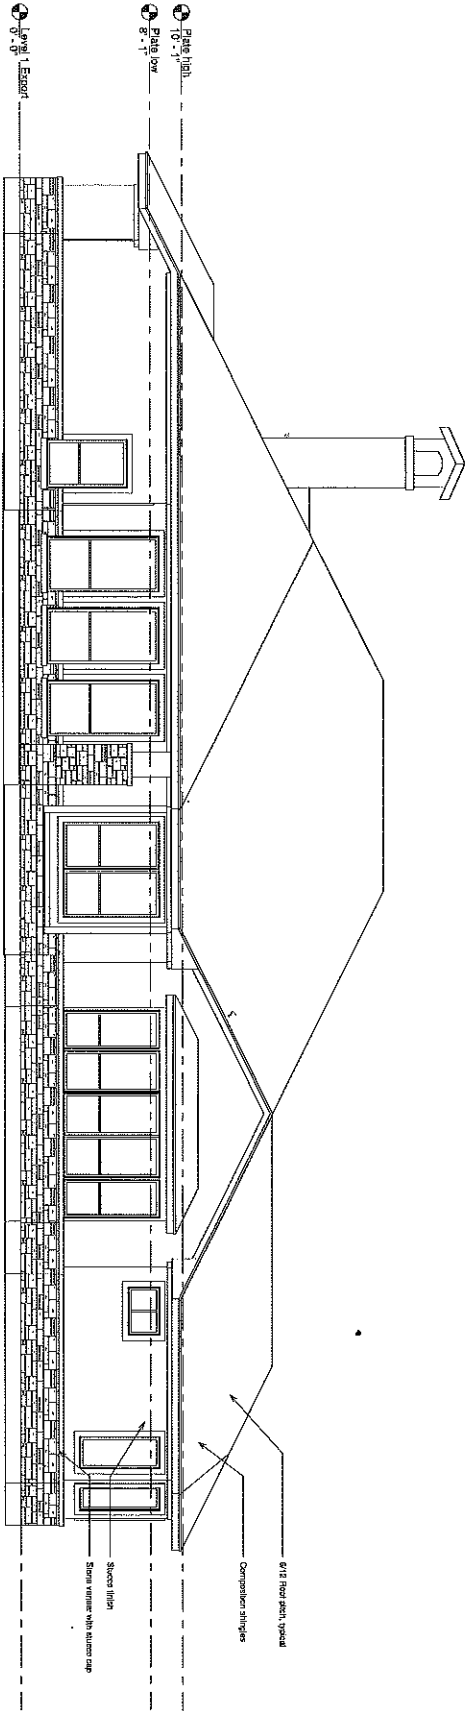

② North  
 1/4" = 1'-0"

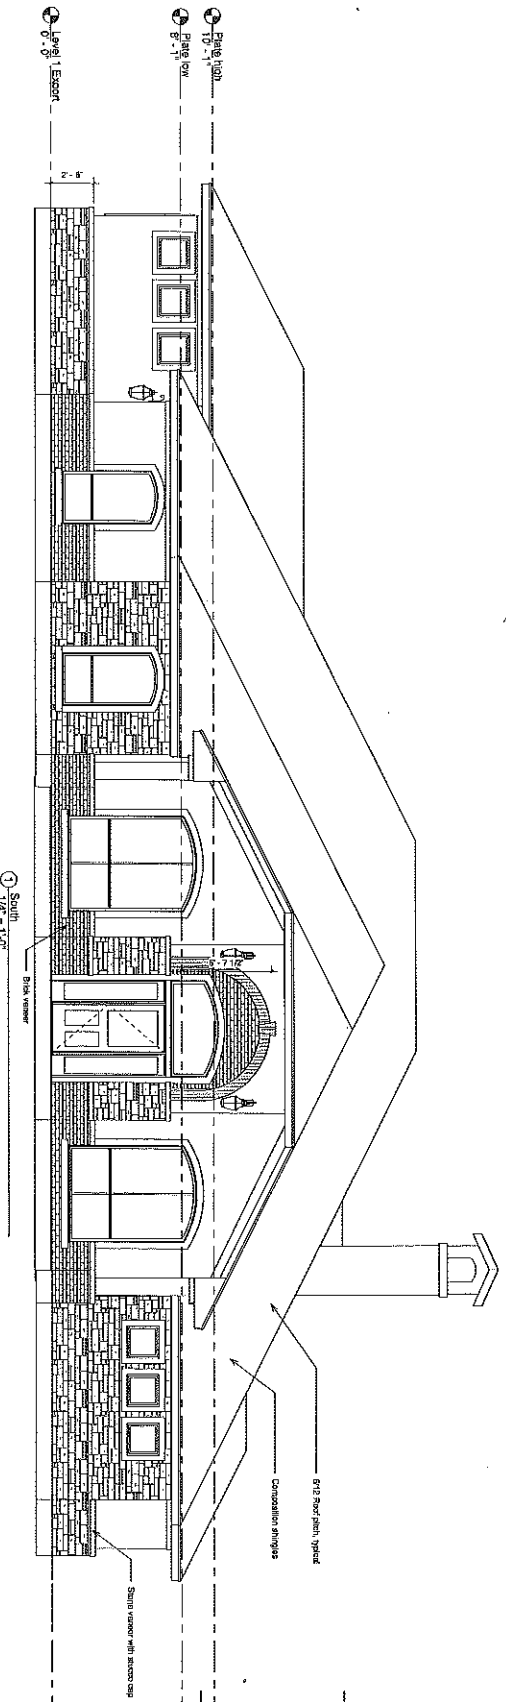

① South  
 1/4" = 1'-0"

**3319**  
 Elevations  
 Sheet No.  
**A301**

2x208 part for scale 1/4"