


2019 FLOOR PLAN

FIRST DRAFT, INC.
RESIDENTIAL & COMMERCIAL DESIGN
MARTY WALL 254-554-8714
ROUTE 1 BOX 504B, KILLEEN, TEXAS 76542

C.N.L., L.P.
CONSTRUCTION


THESE DRAWINGS HAVE BEEN PREPARED FOR DESIGN ONLY. CIVIL, STRUCTURAL, MECHANICAL AND OTHER RELATED ENGINEERING DESIGN AND SPECIFICATIONS ARE THE RESPONSIBILITY OF THE RESPECTIVE ENGINEERS. COMPLIANCE TO THESE DRAWINGS WILL BE THE RESPONSIBILITY OF THE GENERAL CONTRACTOR. ALL MEASUREMENTS SHALL BE VERIFIED BY THE CONTRACTORS DOING THE RESPECTIVE WORK.



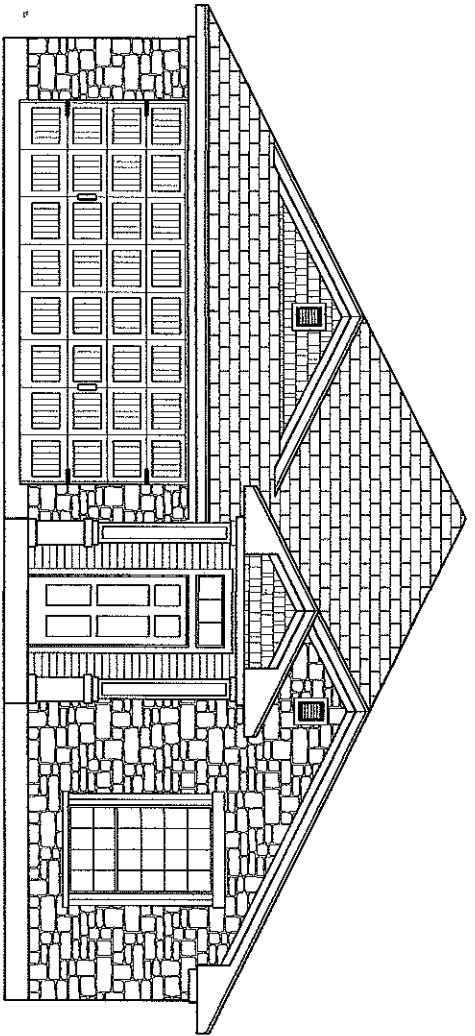


FRONT ELEVATION A 1/4"

2019 PLAN

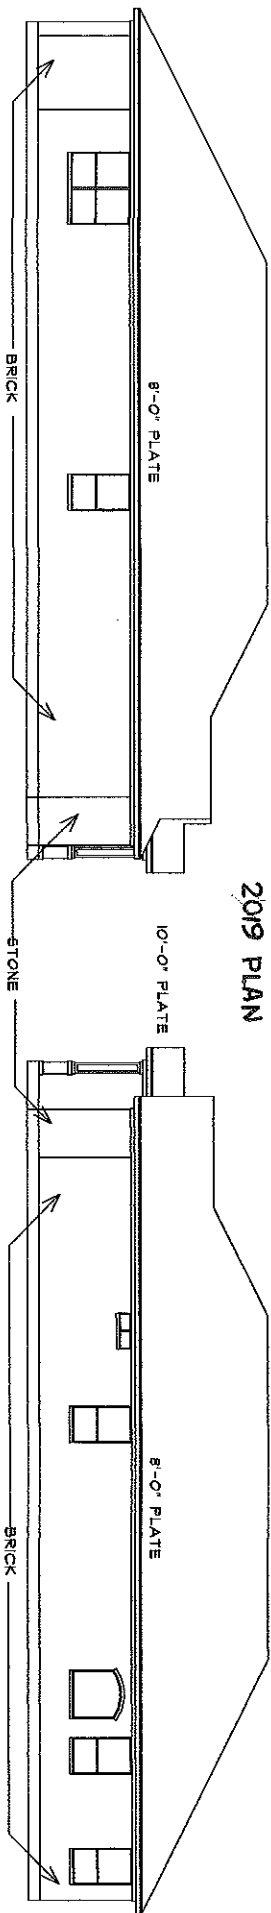

LEFT ELEVATION 1/8"

RIGHT ELEVATION 1/8"

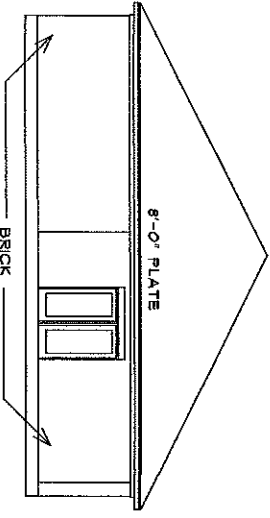

REAR ELEVATION 1/8"